

Gobernación de Amazonas

Leticia, Amazonas

Despiece de vigas

Ing. Ferney Smith Prieto
M.P. 15202-382989 BYC

Arq. Argemiro Perdomo

Sin modificaciones

Dibujo

Dibujo Ferney Prieto




VoBo

Escala Indicada

Plan

SP104

Las Cantidades deben ser verificadas por el constructor responsable

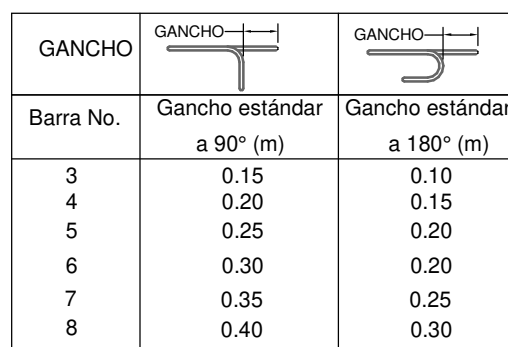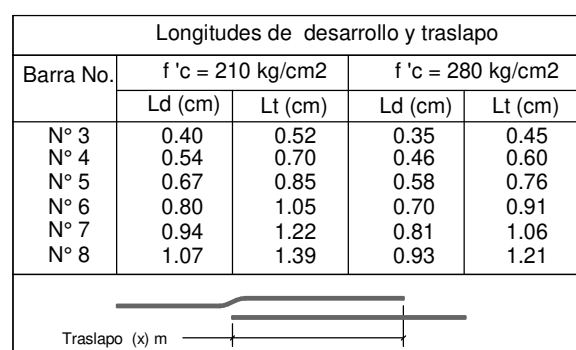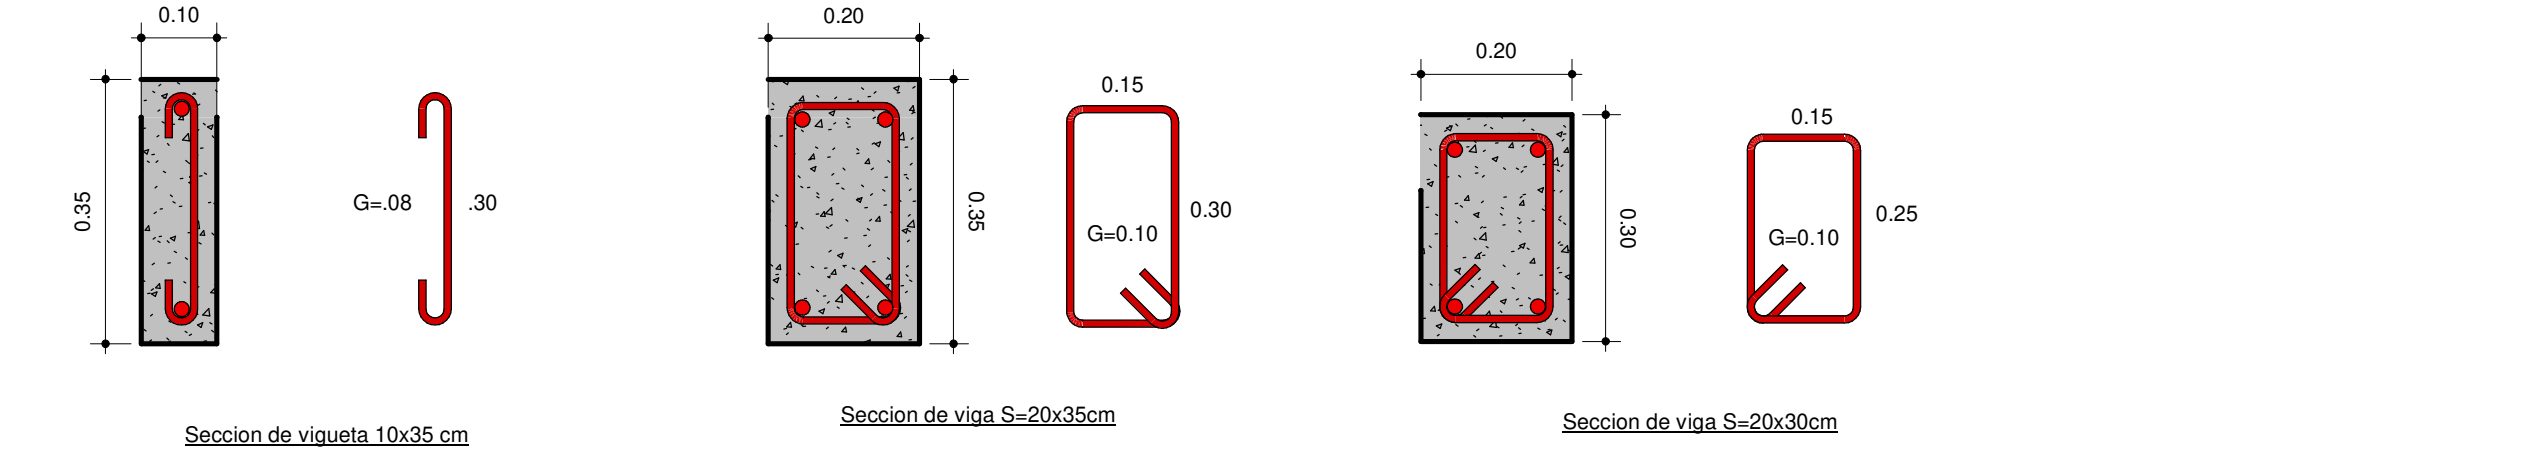

VG 10x35cm	4.17	0.12 m ³
VG 10x35cm	4.17	0.12 m ³
VG 10x35cm	4.17	0.12 m ³
VG 10x35cm	4.17	0.12 m ³
VG 10x35cm	4.17	0.12 m ³
VG 10x35cm	4.17	0.12 m ³
VG 10x35cm	4.17	0.12 m ³
VG 10x35cm	4.17	0.12 m ³
VG 10x35cm	4.25	0.12 m ³
VG 10x35cm	4.25	0.12 m ³
VG 10x35cm	4.25	0.12 m ³
VG 10x35cm	4.25	0.12 m ³
VG 10x35cm	4.25	0.12 m ³
VG 10x35cm	4.25	0.12 m ³
VG 10x35cm	4.25	0.12 m ³
VG 10x35cm	4.25	0.12 m ³
VG 10x35cm	4.25	0.12 m ³
VG 10x35cm	4.25	0.12 m ³
VG 10x35cm	4.25	0.12 m ³
VG 10x35cm	4.25	0.12 m ³
VG 10x35cm	4.25	0.12 m ³
VG 10x35cm	4.25	0.12 m ³
VG 10x35cm	4.25	0.12 m ³
VG 10x35cm	4.25	0.12 m ³
VG 10x35cm	4.25	0.12 m ³
VG 10x35cm	4.25	0.12 m ³
VG 10x35cm	4.25	0.12 m ³
VG 10x35cm	4.26	0.12 m ³
VG 10x35cm	4.26	0.12 m ³
VG 10x35cm	4.26	0.12 m ³
VG 10x35cm	4.26	0.12 m ³

[illegible][illegible][illegible]